



WEST ELEVATION

FULL ELEVATION SHOWING GRAIN PATTERN OF AQUA SANDSTONE
 NOTE: STONES WITHOUT GRAIN PATTERN WERE PAINTED
 OR INACCESSIBLE AT TIME OF RECORDING

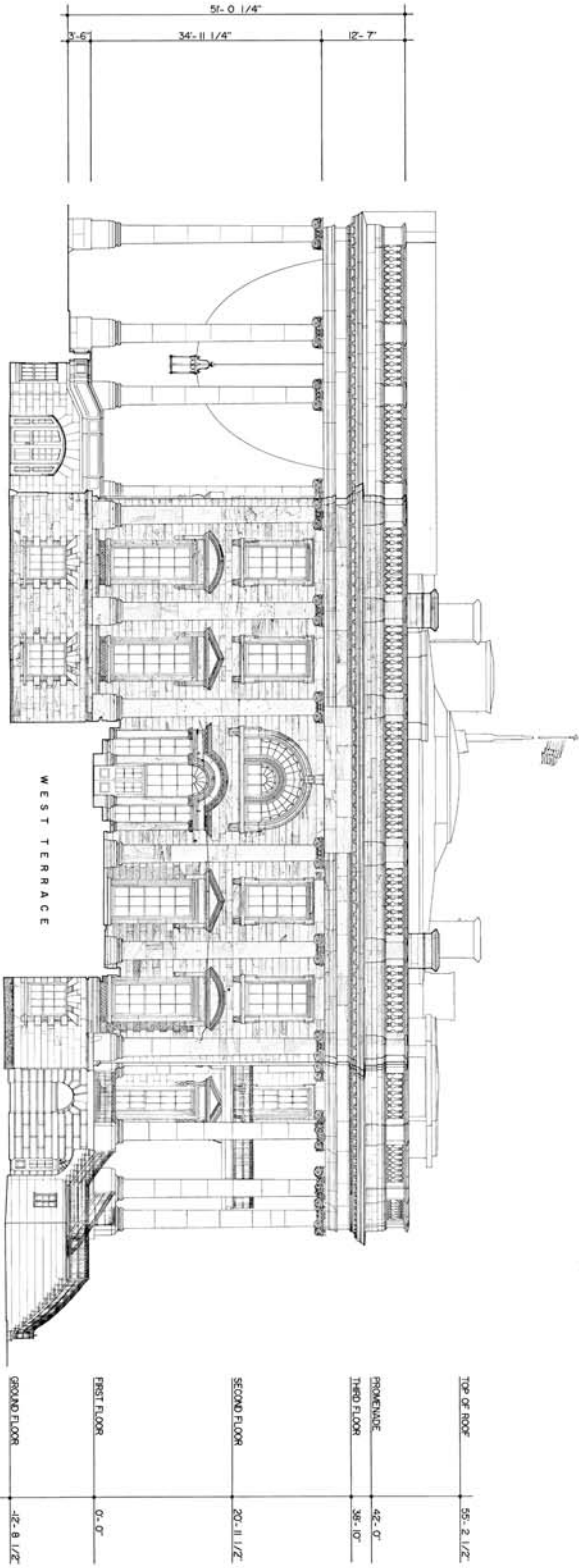

FULL ELEVATION

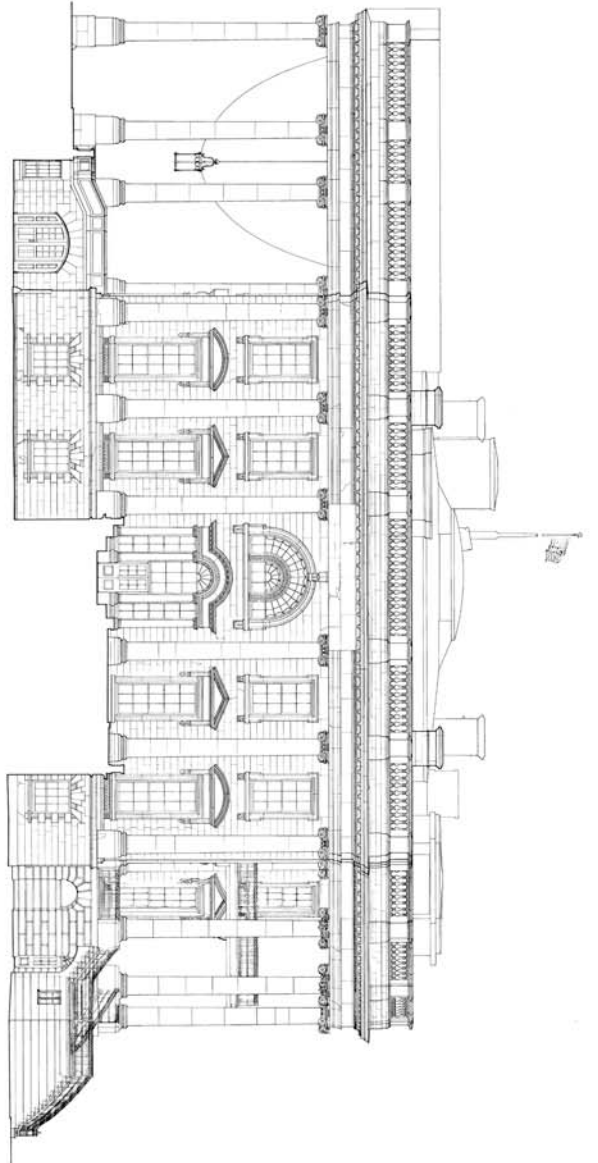

SCALE 1/8" = 1'-0"

